


14'-3"	Full Back or Star Drop	41	
37'-0"		42	
29'-6"		37	
29'-3"	Cyberma - White Linx-fitted Screen	43	
		44	
27'-6"		40	
26'-6"		39	
26'-3"	Upright Traveller	38	
24'-6"	23'-5"	#4 Electric	36
22'-11"		35	
22'-11"		34	
22'-6"		33	
21'-3"	#3 Legs	32	
20'-6"	#3 Border	31	
20'-3"		30	
19'-6"		29	
19'-3"		28	
18'-6"		27	
18'-3"		26	
17'-6"		25	
16'-9"	25'-11"	#3 Electric	24
16'-6"		23	
15'-3"		22	
14'-6"	FP Screen with hard border	21	
14'-3"	#4 Legs on masking for FP Screen	20	
13'-10"		19	
13'-3"	#2 Legs	18	
12'-10"	#2 Border	17	
12'-3"		16	
11'-6"		15	
11'-3"	14'-9"	#3A Electric - Striplights	14
10'-11"	23'-6"	#2 Electric	13
9'-6"		12	
8'-6"		11	
7'-10"	Mid-stage Traveller (Thickness 7'-11" to 7'-7")	10	
7'-6"	#1 Legs (R/L)	9	
7'-0"	20'-0"	#1 Border (R/L)	8
6'-4"		7	
5'-4"	23'-9"	#1A Electric - Striplights	6
3'-10"	22'-0"	#1 Electric	5
3'-1"		4	
2'-7"		3	
0'-11-1/2"	Min Curtain/Traveller (Thickness 1'-4" to 2'-6")	2	
1'-0"	Front Legs (Thickness 0'-0" to 3'-4")	1.1	
1'-0"	18'-11"	Grand Trolley (Thickness 0'-0" to 1'-4")	1
0'-3"	Fire Curtain (Thickness 0'-0" to 0'-6")	FC	
0'-0"	Proscenium/Flester Line		
2'-10"	#0 Ante-Proscenium Electric/Proscenium Pipe	AP0	
3'-2"	#1 Tower (Left and Right)	T1	
5'-0"	OLD #0 Ante-Proscenium Electric (to be removed)	AP0.1	
11'-2"	22'-3-1/4"	#1 Ante-Proscenium Electric (DS pipe offstage point)	AP1.1
12'-8"	22'-3-1/2"	#1 Ante-Proscenium Electric (DS pipe offstage point)	AP1.2
16'-8"	22'-3-1/4"	#1 Ante-Proscenium Electric (DS pipe center point)	AP1.1
16'-9"		#1 Box Boom (Left and Right)	BB1
18'-4"	22'-3-1/2"	#1 Ante-Proscenium Electric (DS pipe center point)	AP1.2
25'-0"	15'-8-1/4"	#2 Ante-Proscenium Electric (motorized)	AP2
27'-9"		#2 Box Boom (Left and Right)	BB2
30'-3"		#3 Box Boom (Left and Right)	BB3



### Concert House Plot

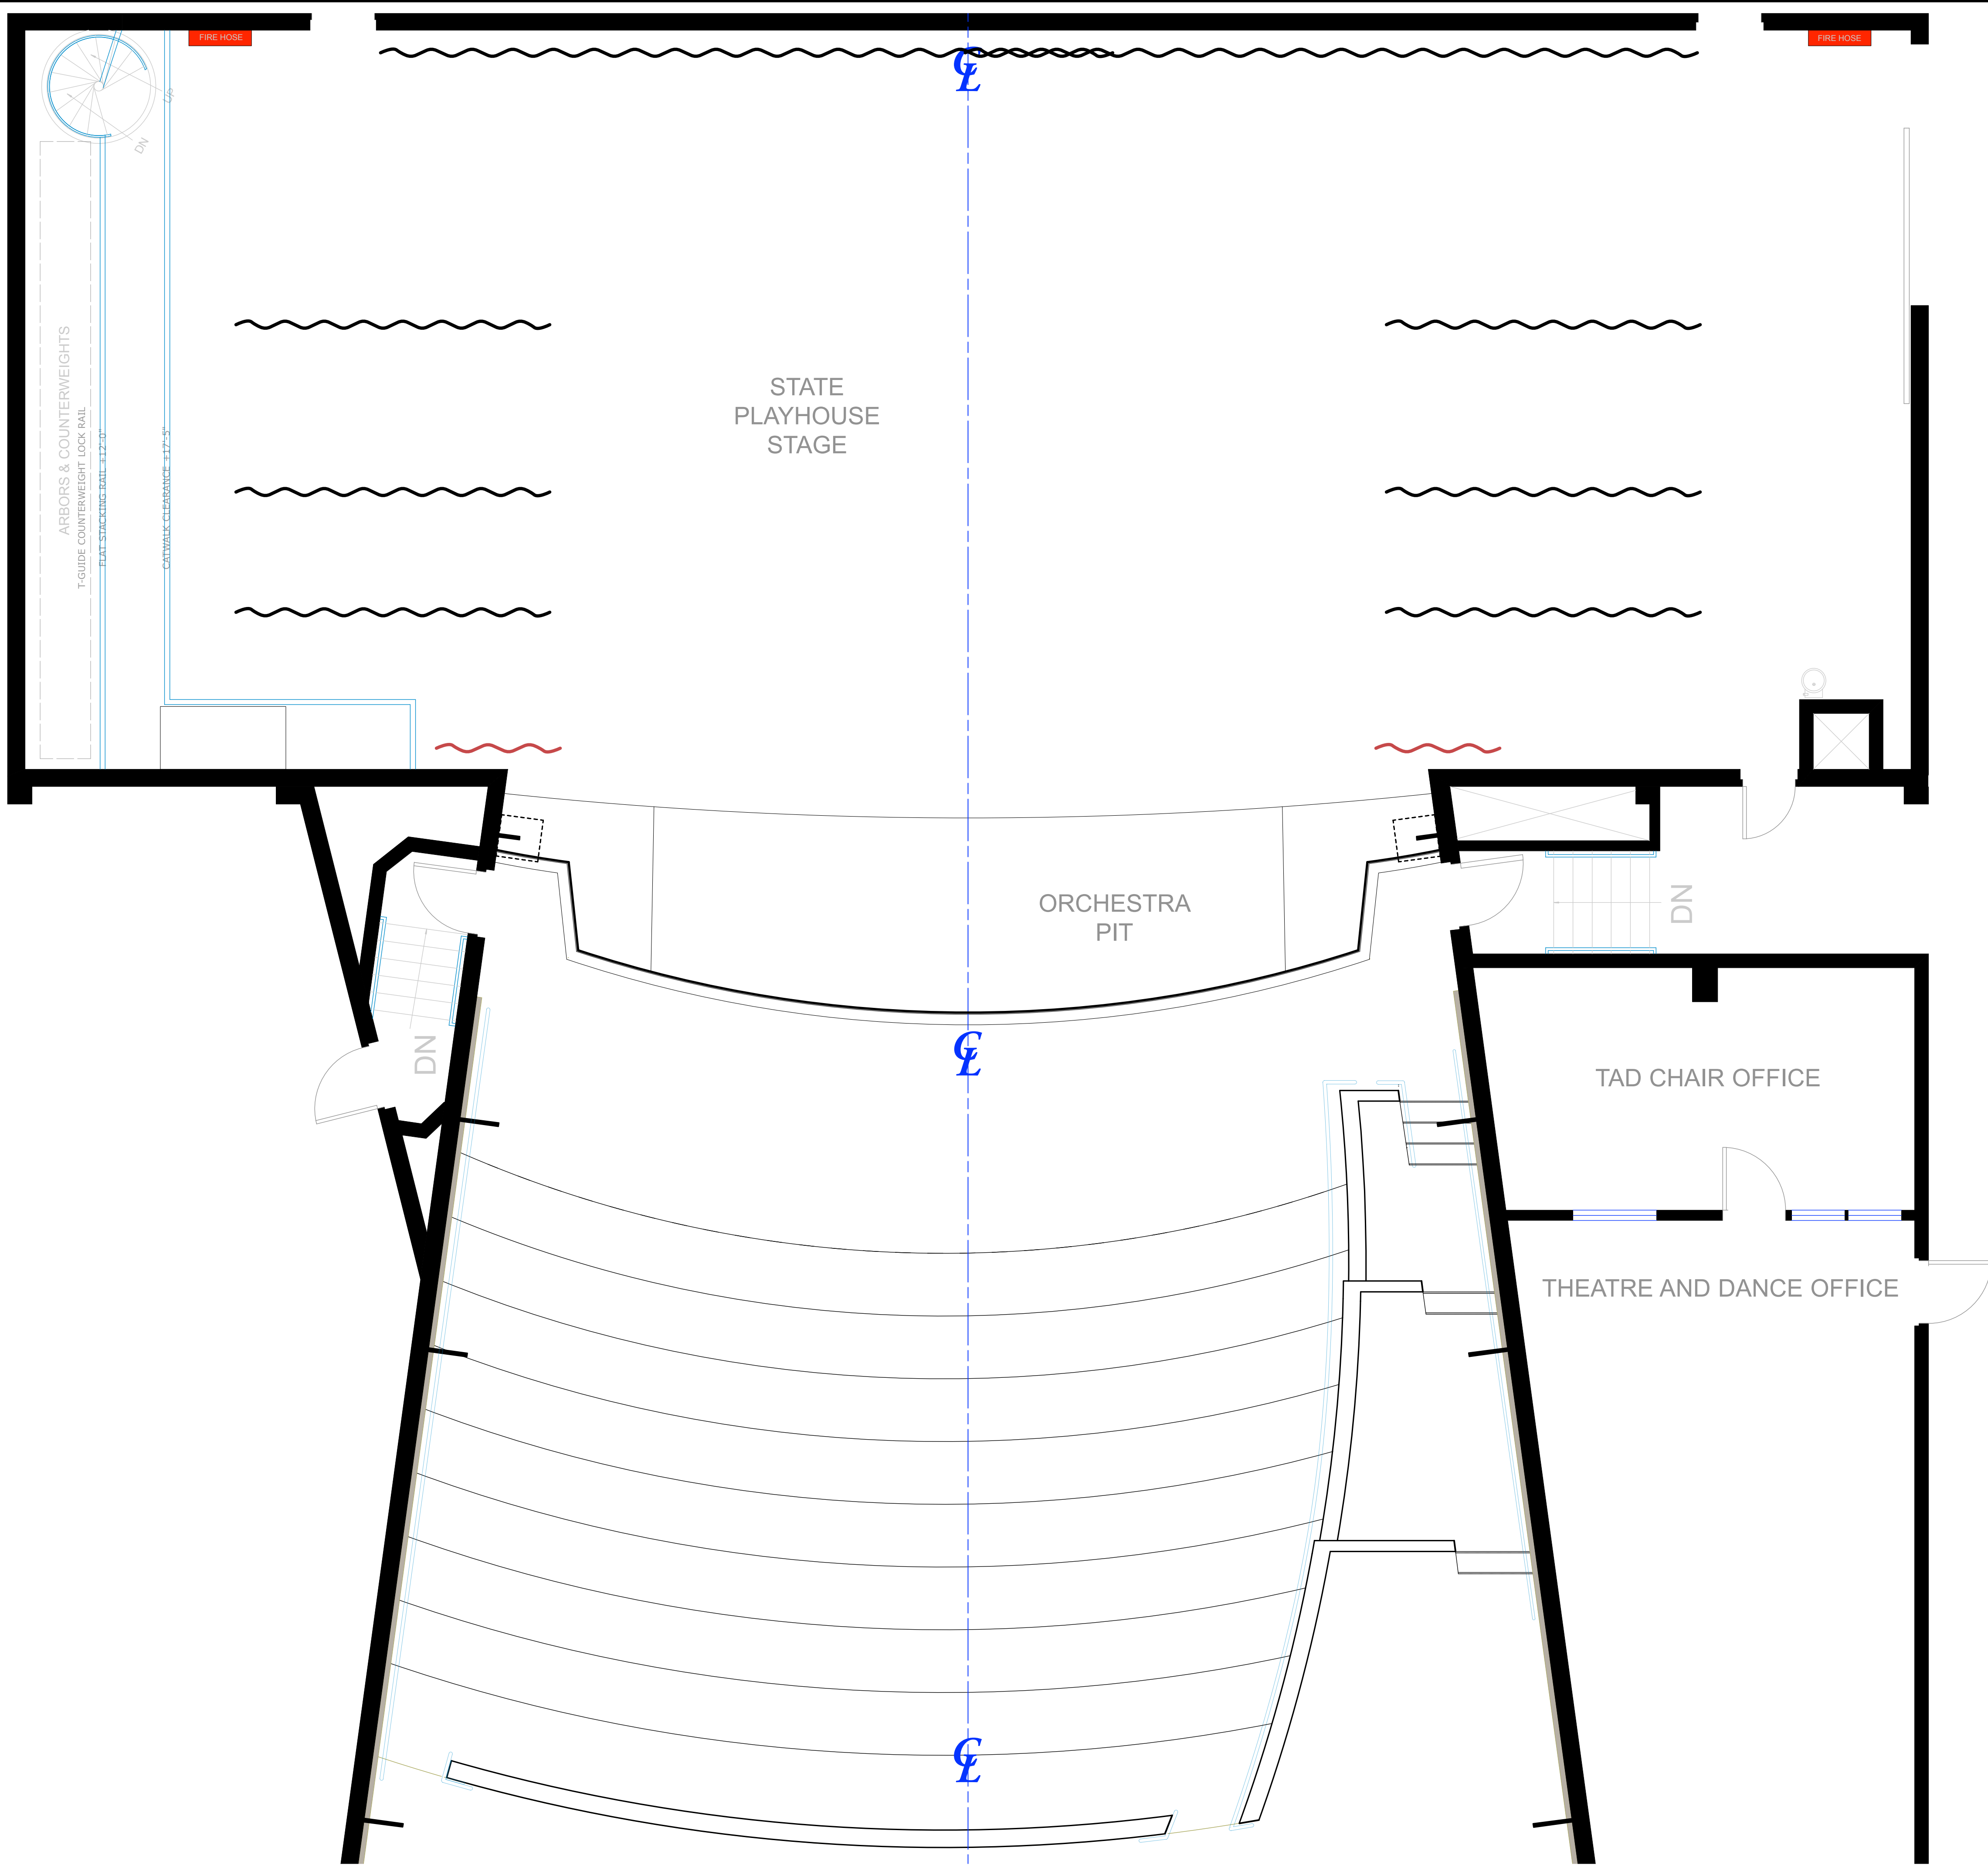

State Playhouse  
 Cal State LA  
 5151 State University Drive  
 Los Angeles, CA 90032

### Groundplan

Scale: 1/4" = 1'-0"  
 Date: 27 May 2020  
 Drawn by:  
 Elizabeth Pietrzak

Sheet  
**1**  
 of 2

State Playhouse drafted by Elizabeth Pietrzak 27 May 2020